



SQUARE TUBE MULLION SYSTEM WITH VERTICAL TUBE
(Standard tubes are 1" x 1" and 1½" x 1½")

 

SQUARE TUBE MULLION SYSTEM WITH HORIZONTAL TUBE
(Standard tubes are 1" x 1" and 1½" x 1½")

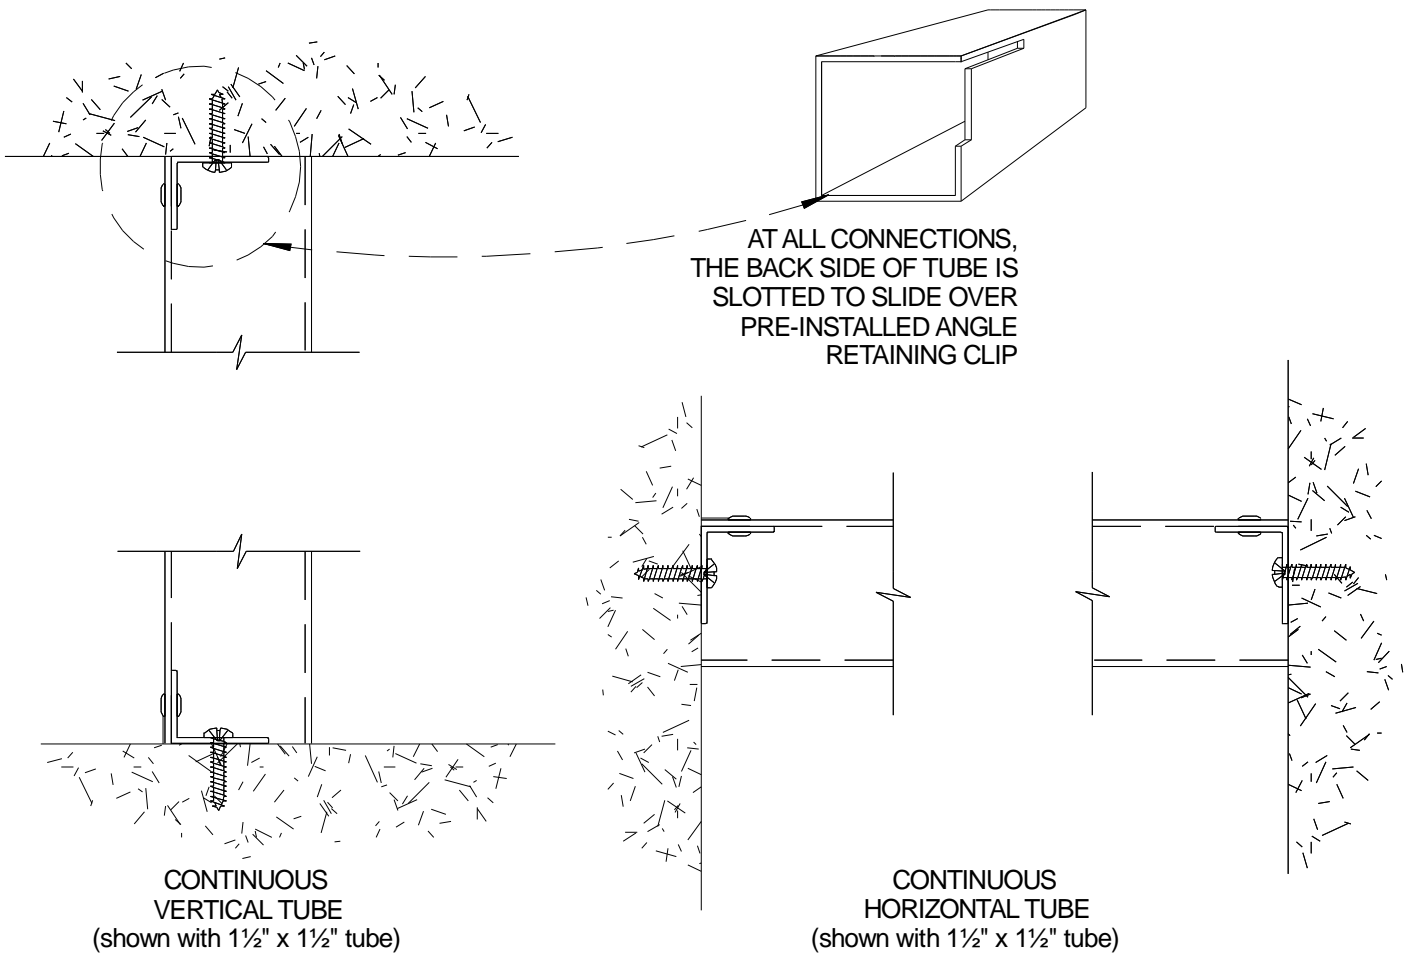


TUBE MULLION DETAILS

SCALE: 6" = 1'-0" (Half Scale)

PRODUCT
TUBE MULLION
CONNECTION DETAILS

DWG. NO.
D-3

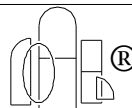

Allied Window
Performance Panels®

11111 CANAL ROAD • CINCINNATI, OH 45241 • PH: 800-445-5411, 513-559-1212 • FAX: 513-559-1883 • www.alliedwindow.com • info@alliedwindow.com